


FIRST FLOOR

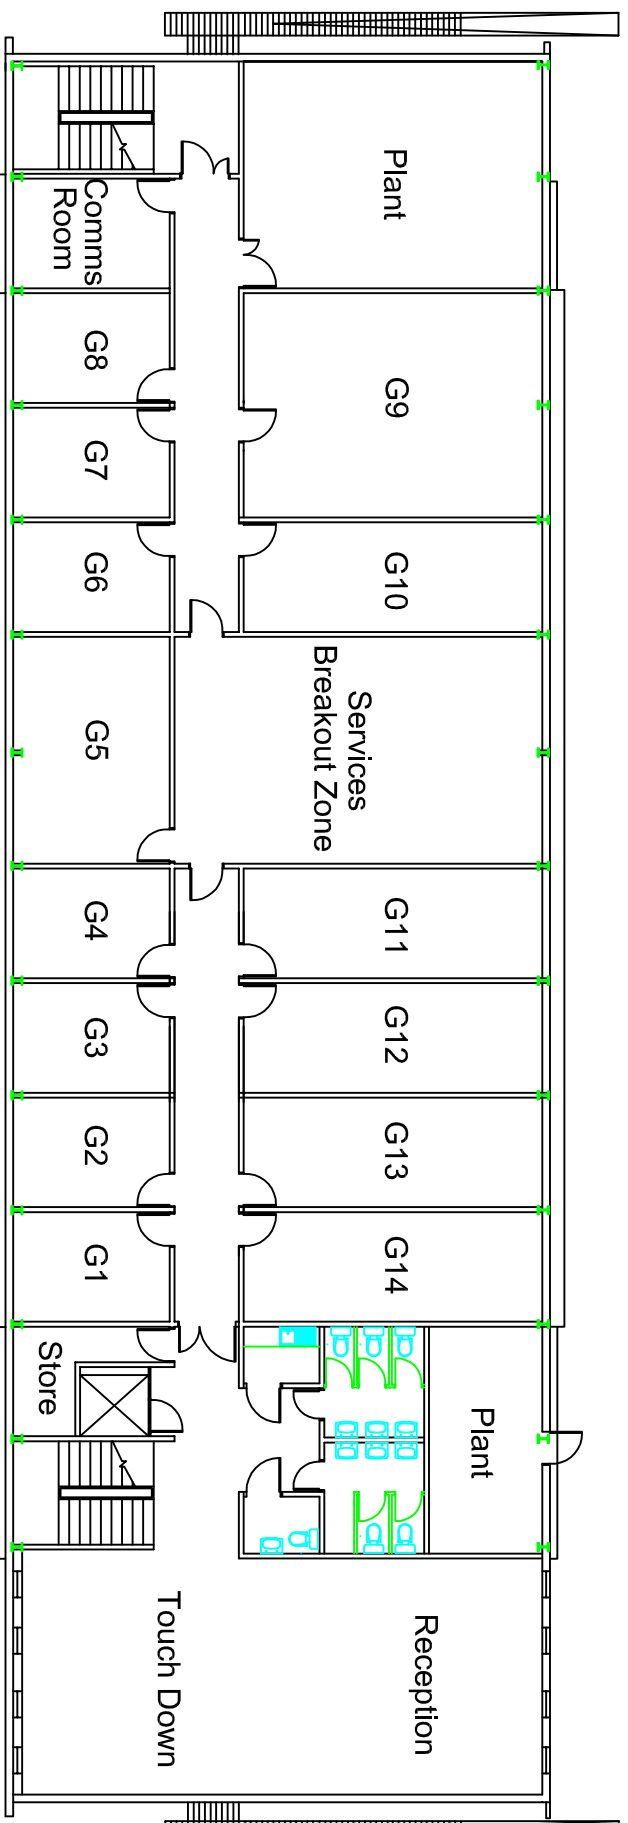

GROUND FLOOR

|   |             |            |
|---|-------------|------------|
| Client  | Revision    | By         |
| BRITISH TELECOMMUNICATIONS PLC                            |             |            |
| Drawing Title   | FLOOR PLANS |            |
| Scale   | 1:200 @ A3  | Drawn By   |
| Date  | FEB. 2011   | Checked By |
| Job No.   |             | Eng. No.   |
|   |             | Rev.       |
| Job Title<br><b>ROSS BUILDING</b><br><b>ADASTRAL PARK</b> |             |            |
| Drawn By<br><b>PMC</b>                                    |             |            |


  
**CARTER**  
**JONAS**

T: 01223 368771  
 F: 01223 369550  
 6-8 Hills Road, Cambridge CB2 1NH  
[carterjonas.co.uk](http://carterjonas.co.uk)