


FIRST FLOOR

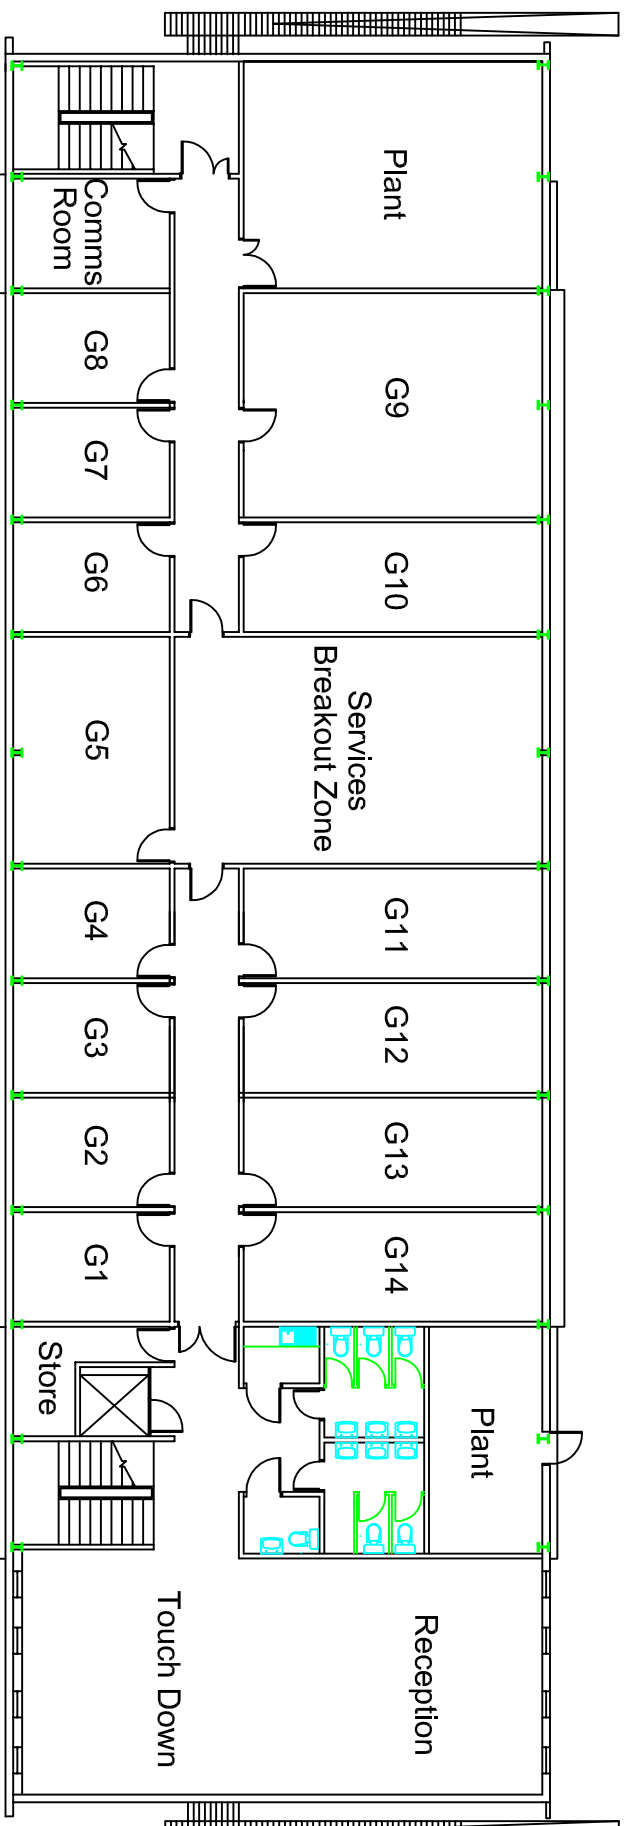

GROUND FLOOR

Client	Revision	By
BRITISH TELECOMMUNICATIONS PLC		
Client's Title	Drawing Title	
	FLOOR PLANS	
Scale	Drawn By	Checked By
1-200 @ A3	PMC	
Date	Drawn No.	Checked No.
FEB. 2011		
Job No.	Eng. No.	Rev.

ROSS BUILDING
ADASTRAL PARK



T: 01223 368771
F: 01223 369550
6-8 Hills Road, Cambridge CB2 1NH
carterjonas.co.uk